




J.E. Harrison Educ. Center- Ground Floor Phasing Plan

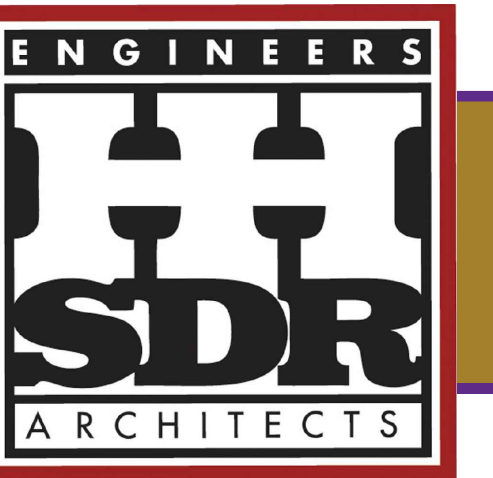


© Copyright 2023

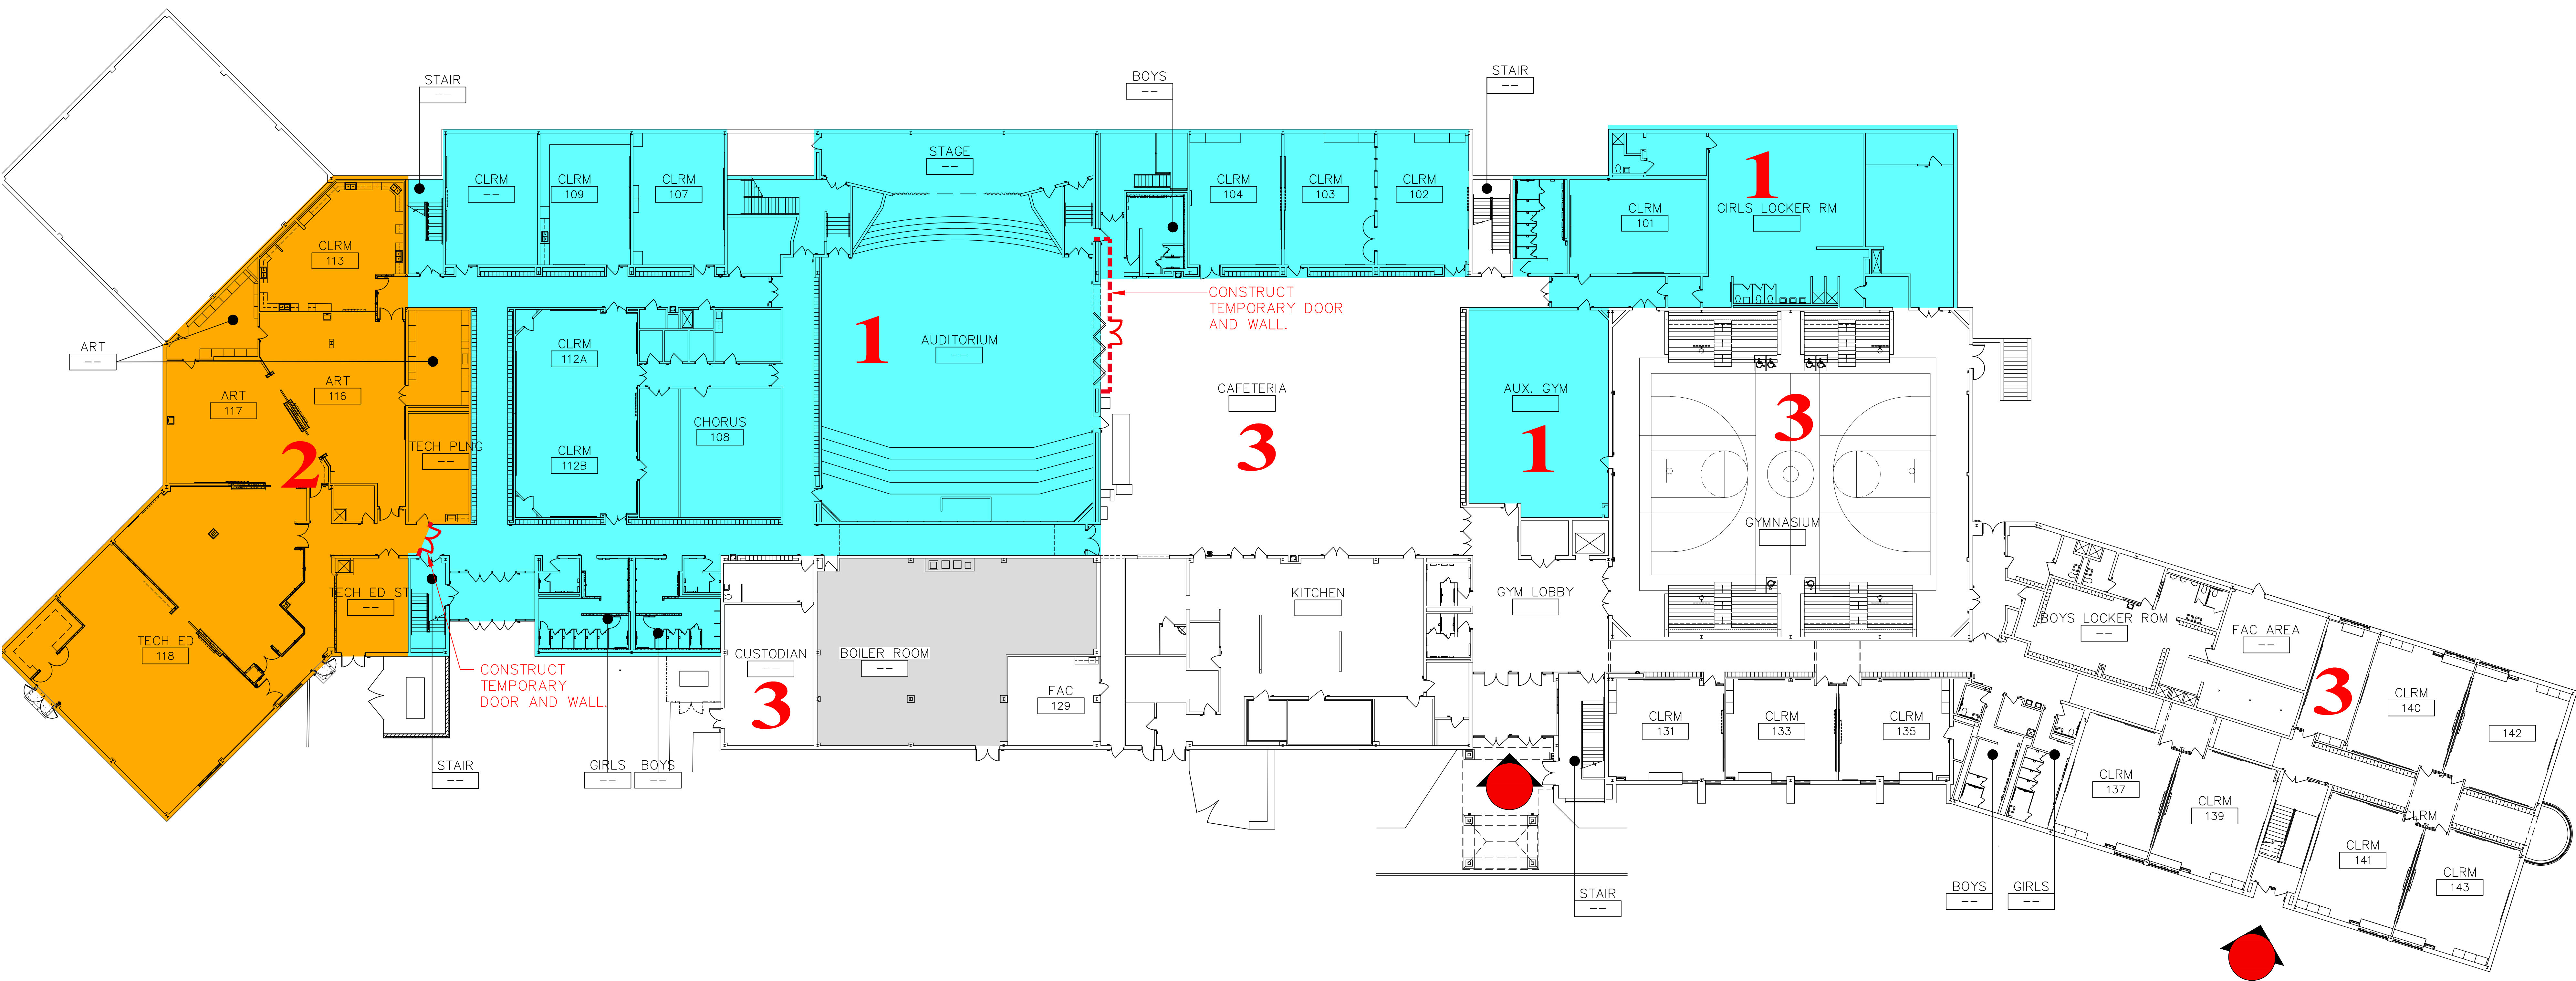


J.E. Harrison Educ. Center - First Floor Phasing Plan

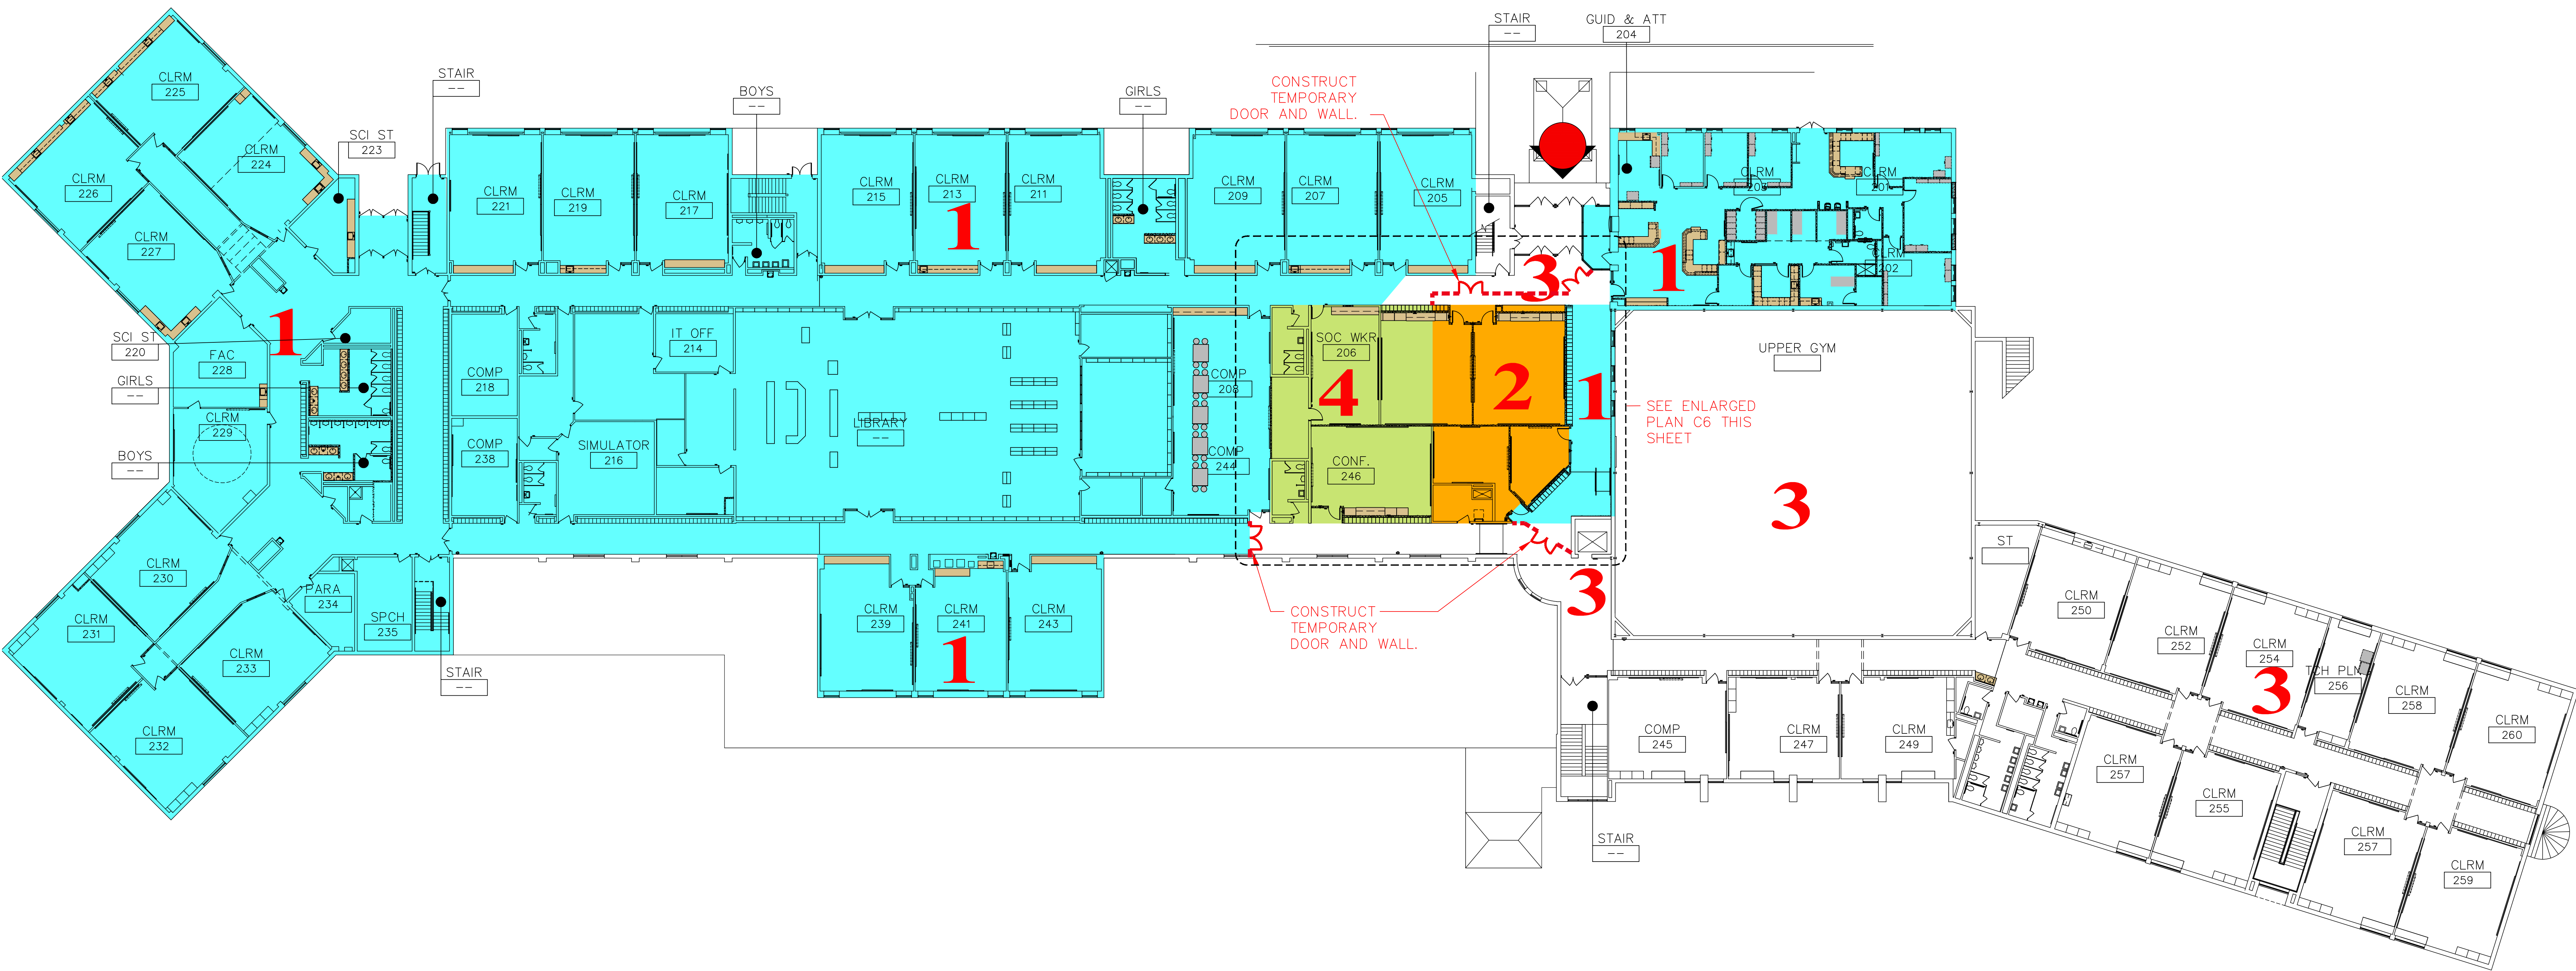

J.E. Harrison Educ. Center - Ground Floor - Area A

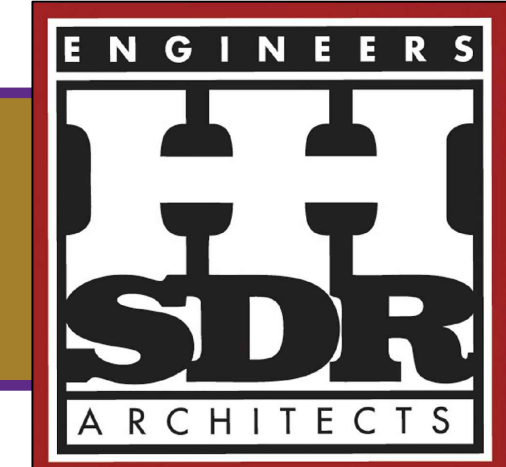


© Copyright 2023

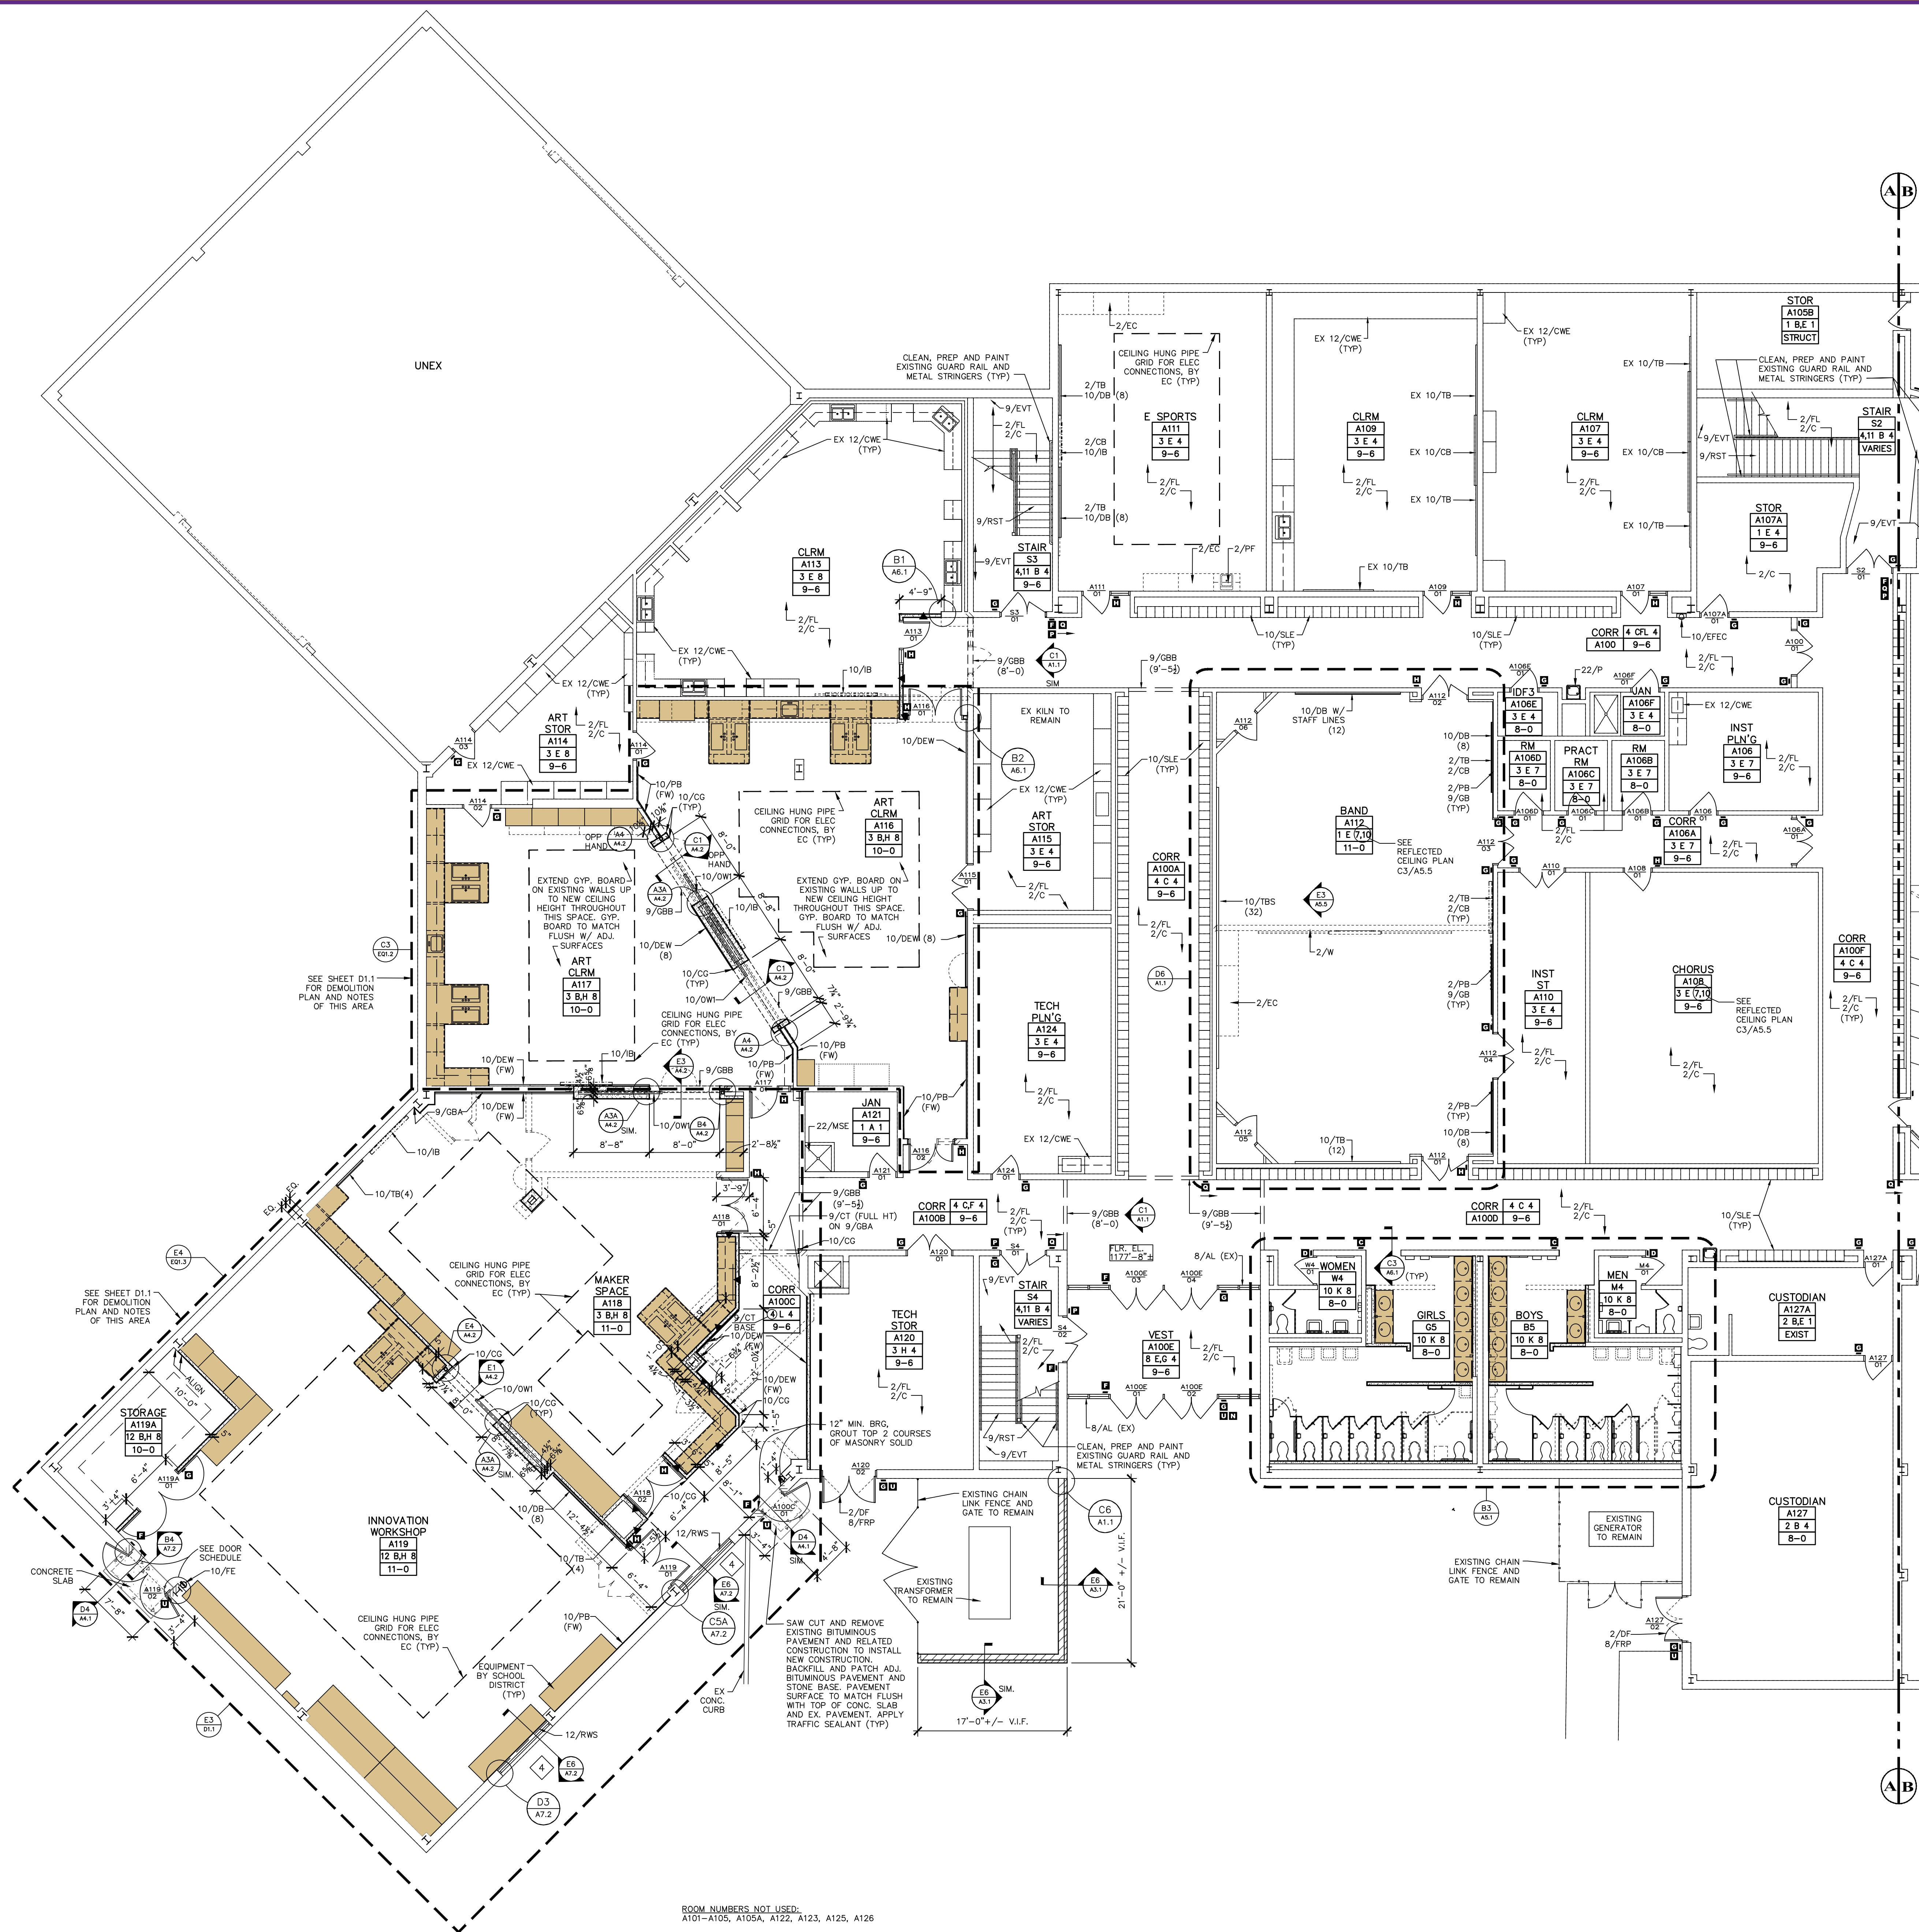


ROOM NUMBERS NOT USED:
A101-A105, A105A, A122, A123, A125, A126

© Copyright 2023

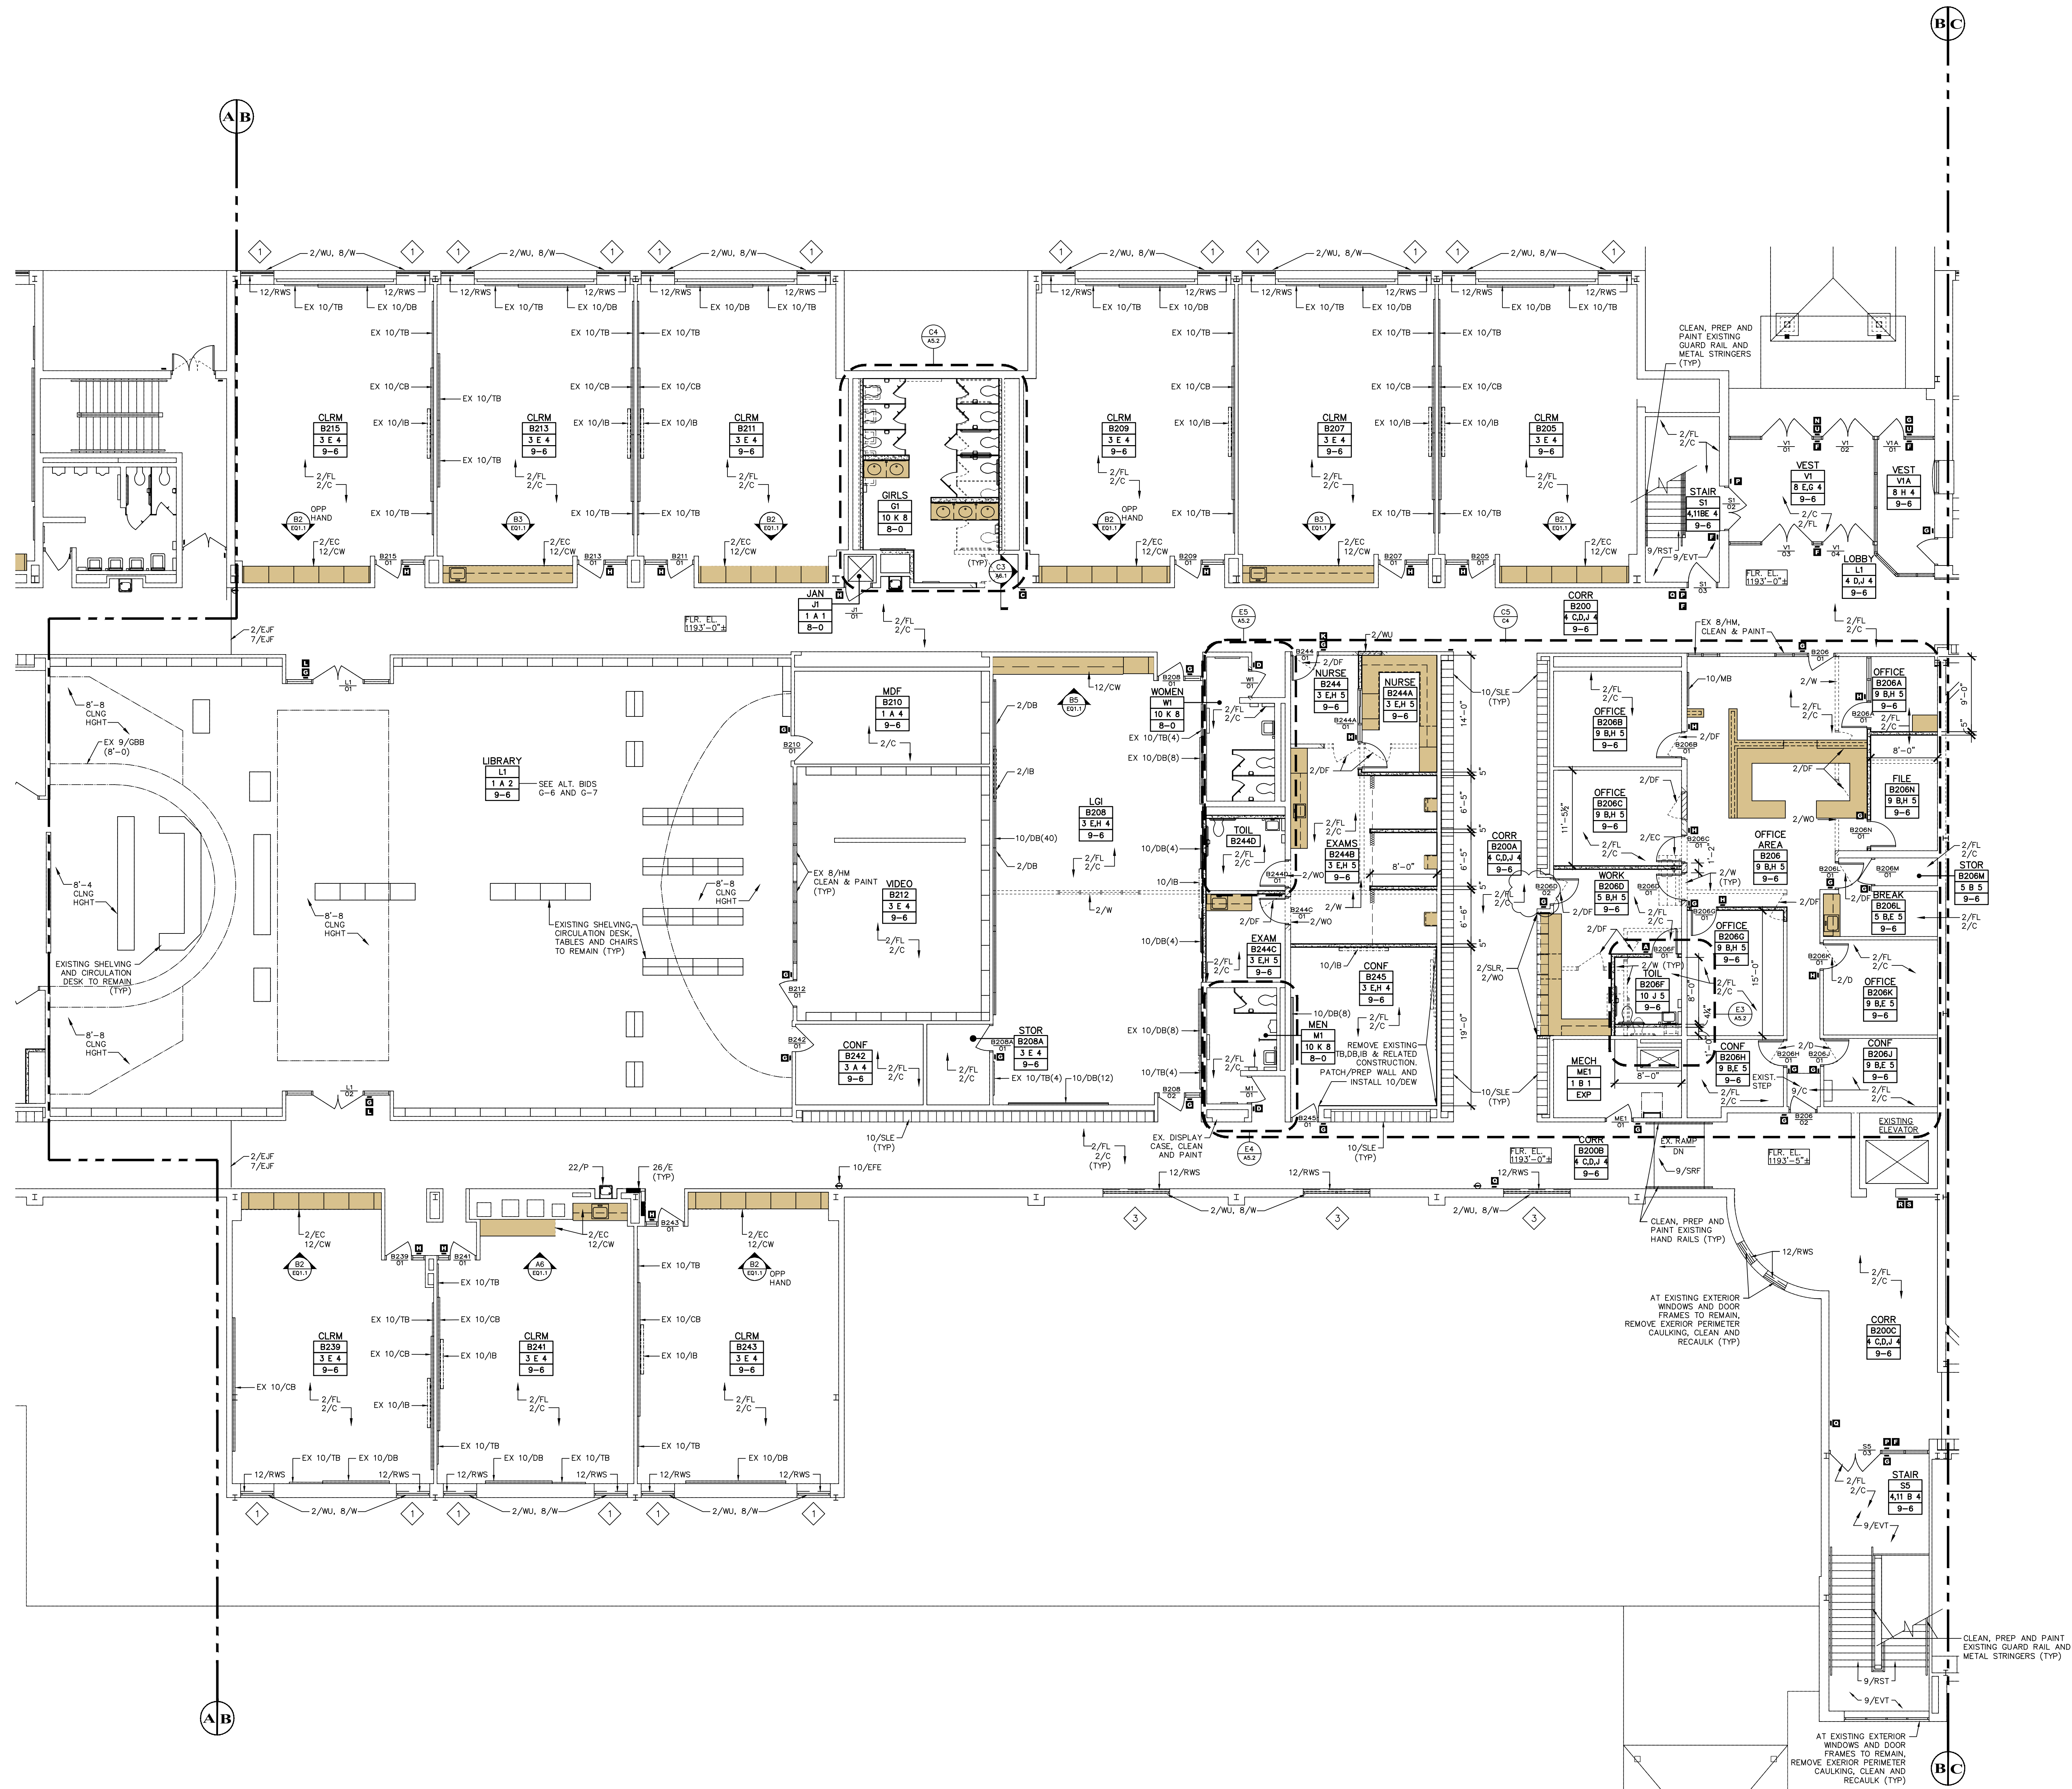

J.E. Harrison Educ. Center - Floor Pattern- Grnd Flr- Area B

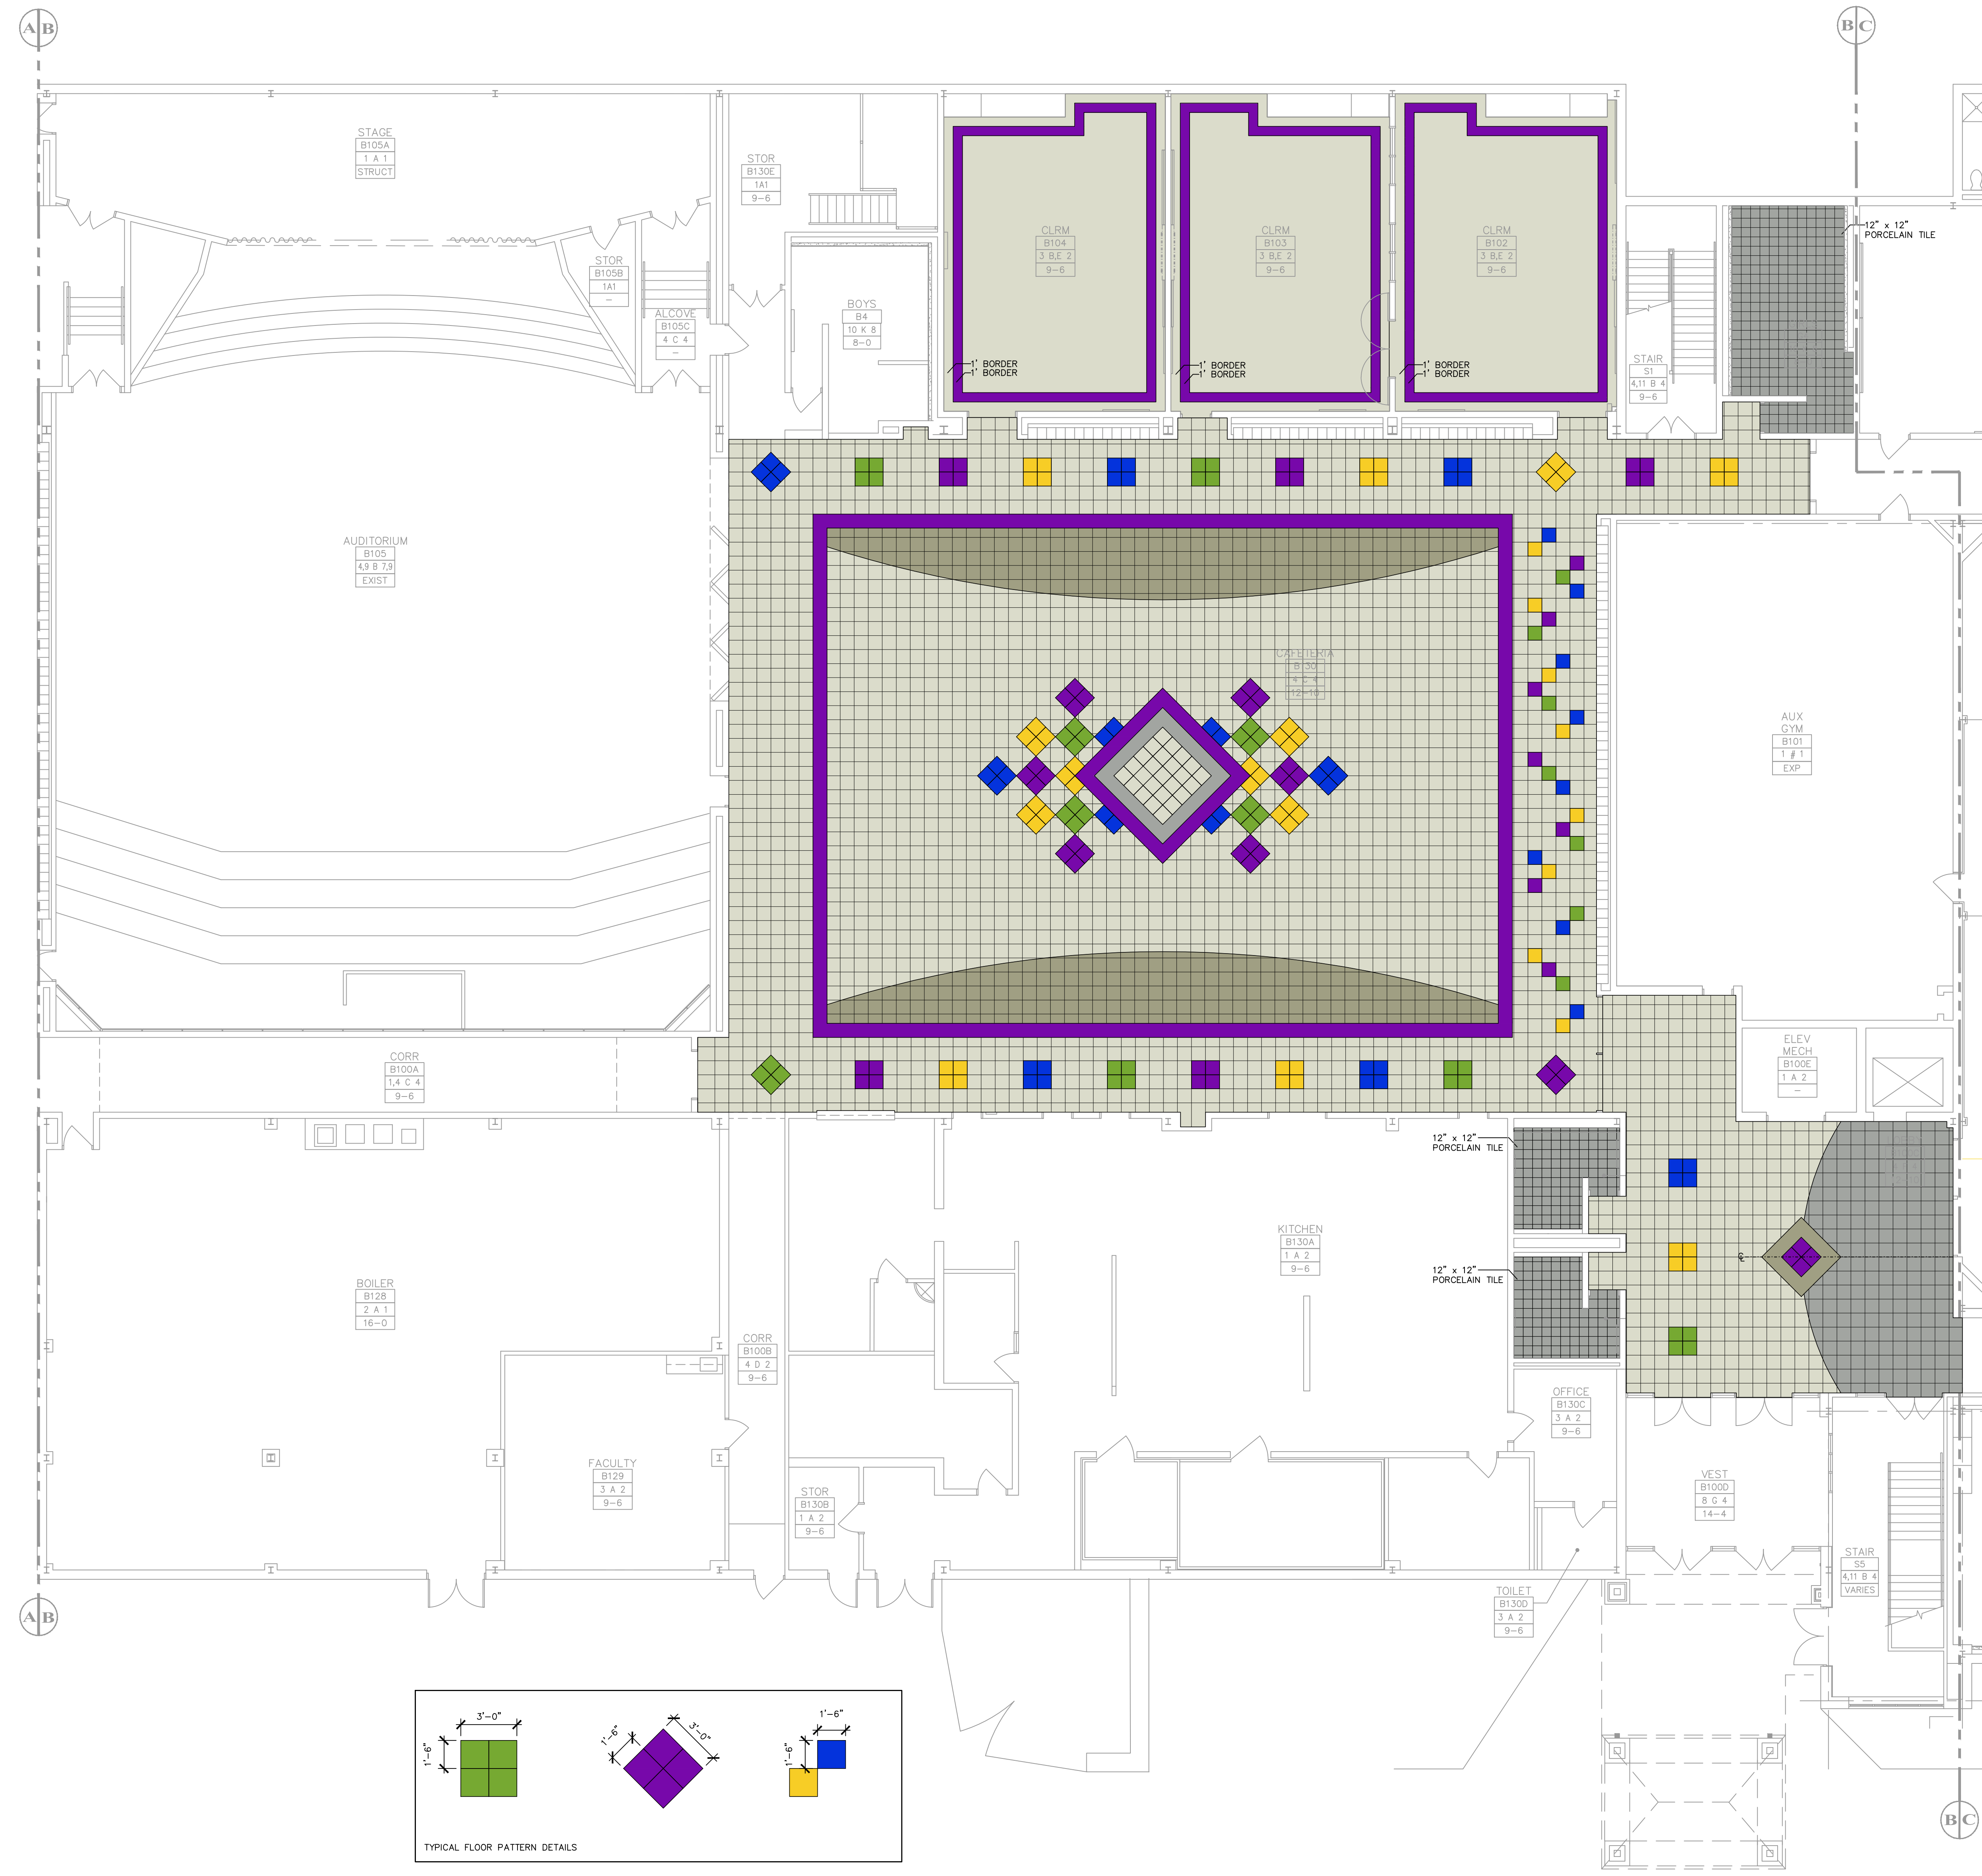

J.E. Harrison Educ. Center - Floor Pattern- First Flr- Area A

